

BUFFALO GROVE DOG PARK


CONCEPT A

MARCH 21ST 2008





529 N. BARRON BLVD.
GRAYSLAKE, IL 60030
847.223.1891
847.223.1892 (FAX)
info@3ddesignstudio.com

Symbol	Proposed Screening Plants	Future Dog Park Plants	Common Name	Scientific Name	Height	Width
⊙	13	46	"Miss Kim" Lilac	<i>Syringa patula 'Miss Kim'</i>	7'	6'
⊗	16	6	"Autumn Jazz" Viburnum	<i>Viburnum dentatum 'Autumn Jazz'</i>	10'	10'
⊗*	5	14	"Compact" Winged Euonymus	<i>Euonymus alatus 'Compactus'</i>	11'	10'
⊗*	24	11	Red Twig Dogwood	<i>Cornus sericea</i>	9'	9'
⊗*	16	4	"Cheyenne" European Privet	<i>Ligustrum vulgare 'Cheyenne'</i>	10'	10'

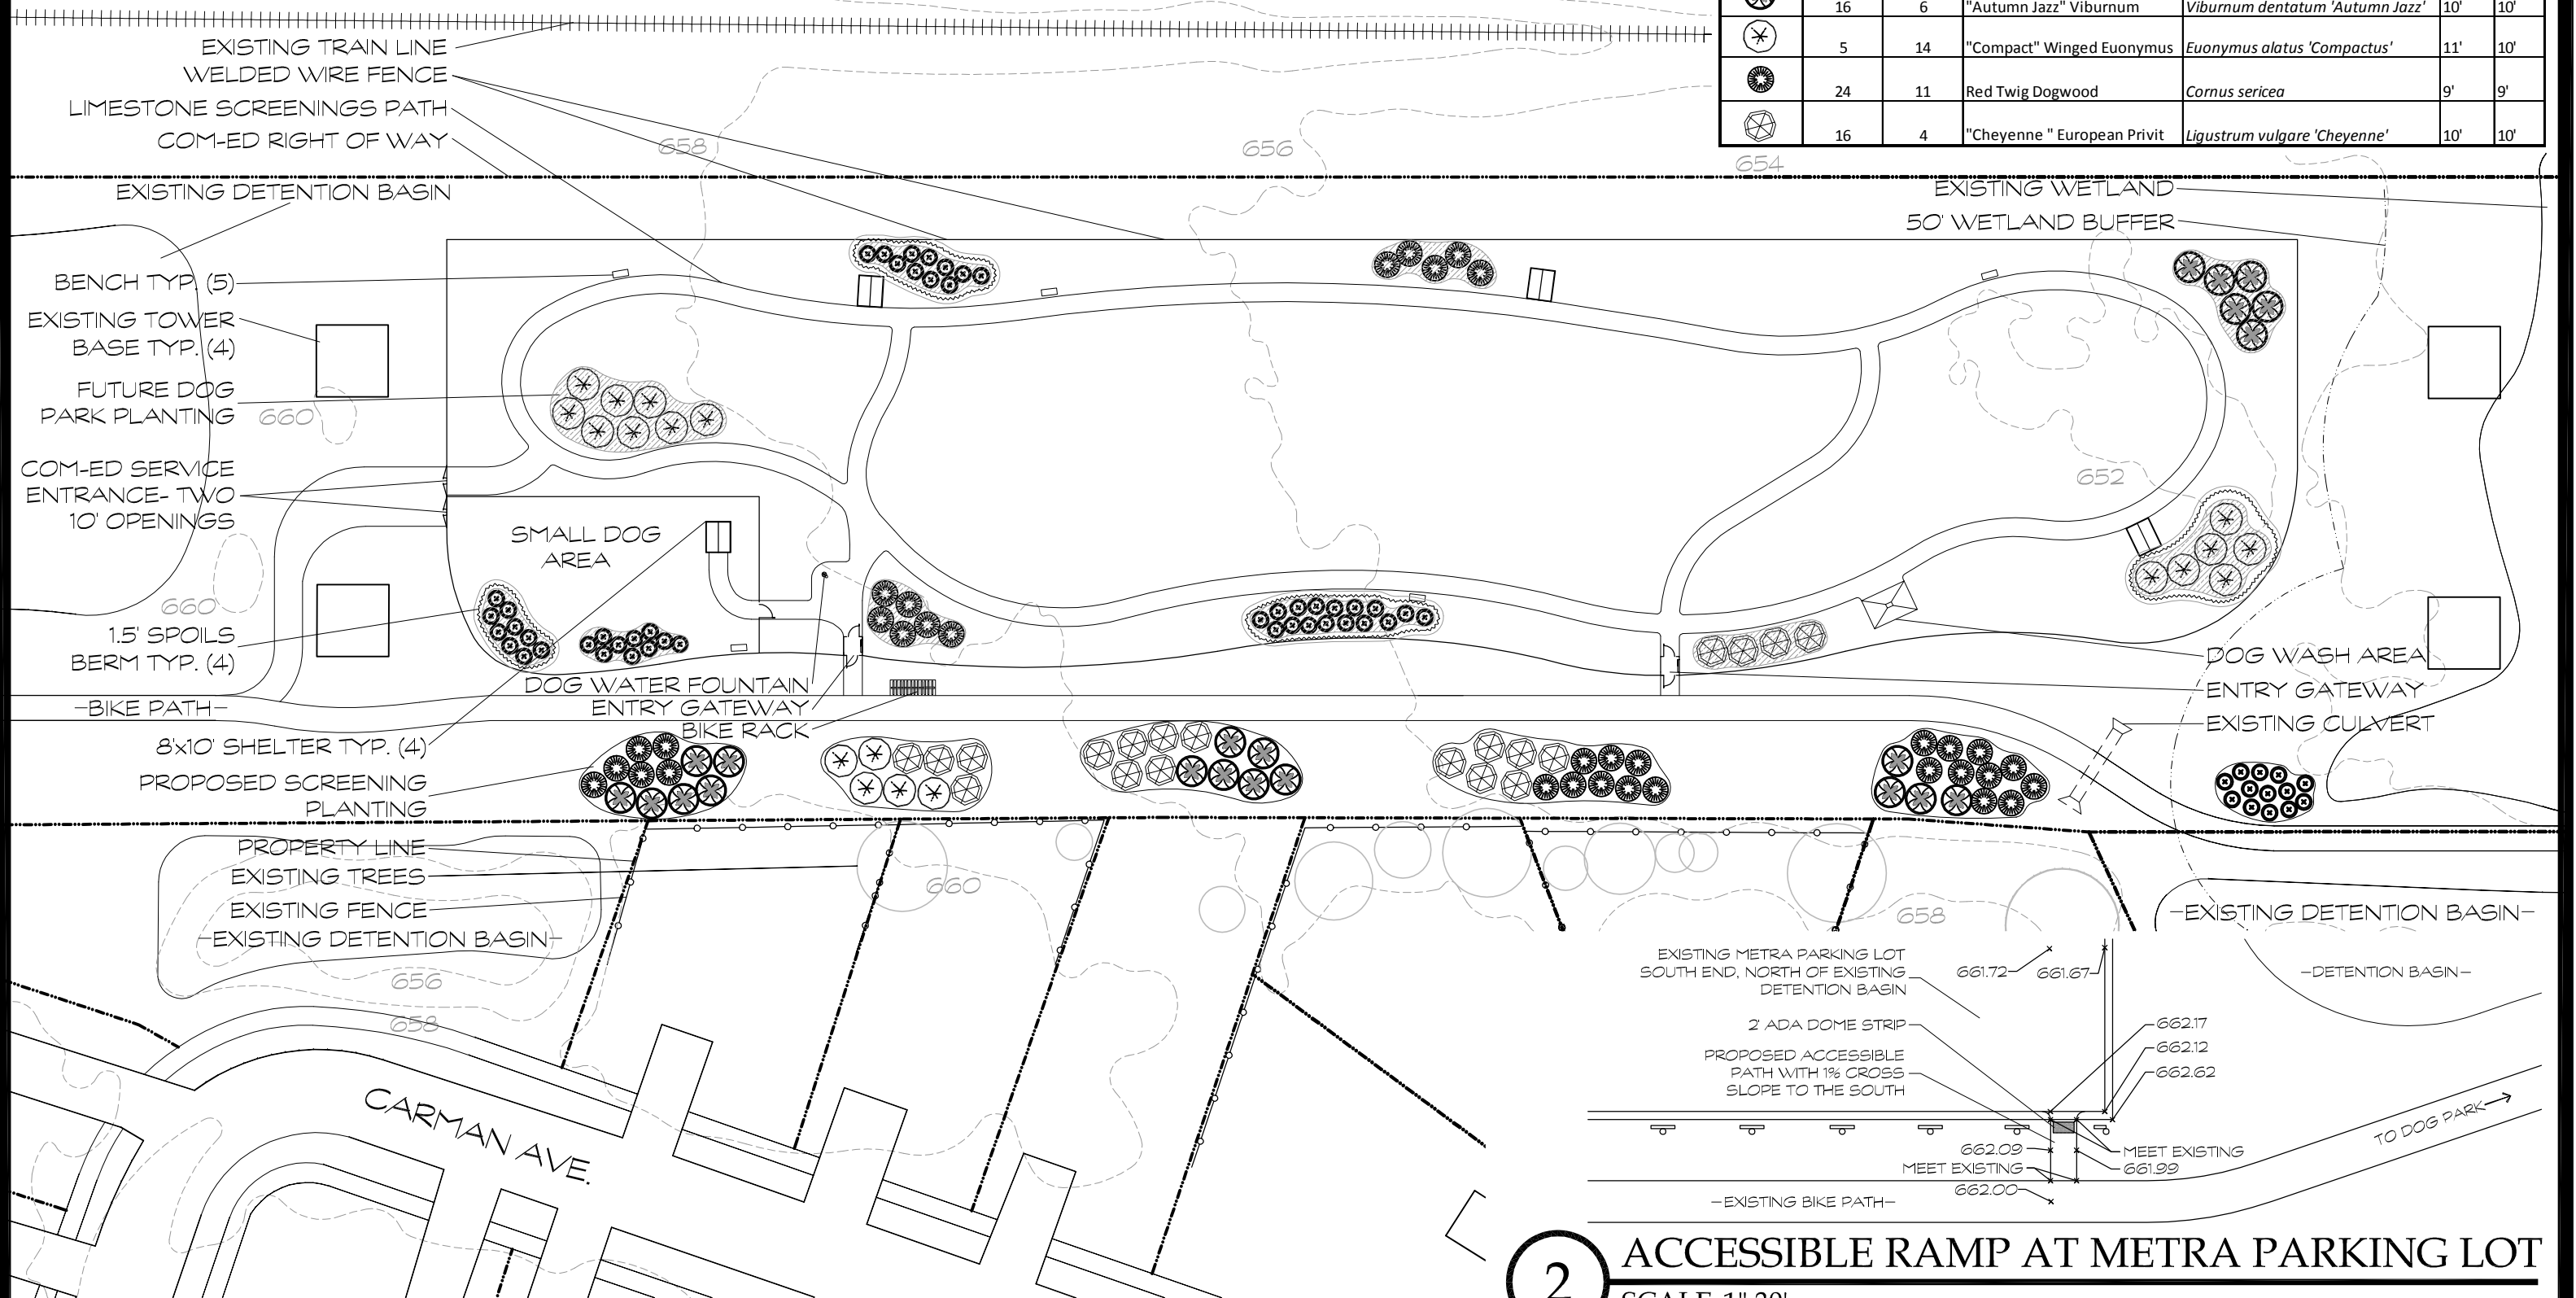

1 DOG PARK PLAN
SCALE: 1":25'

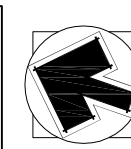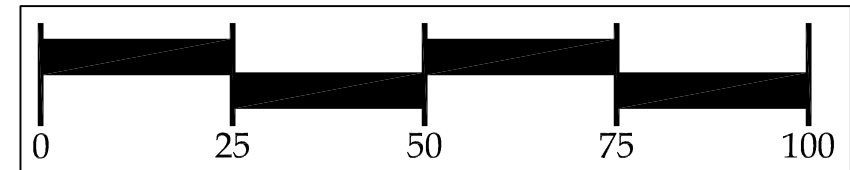

2 ACCESSIBLE RAMP AT METRA PARKING LOT
SCALE: 1":30'

